


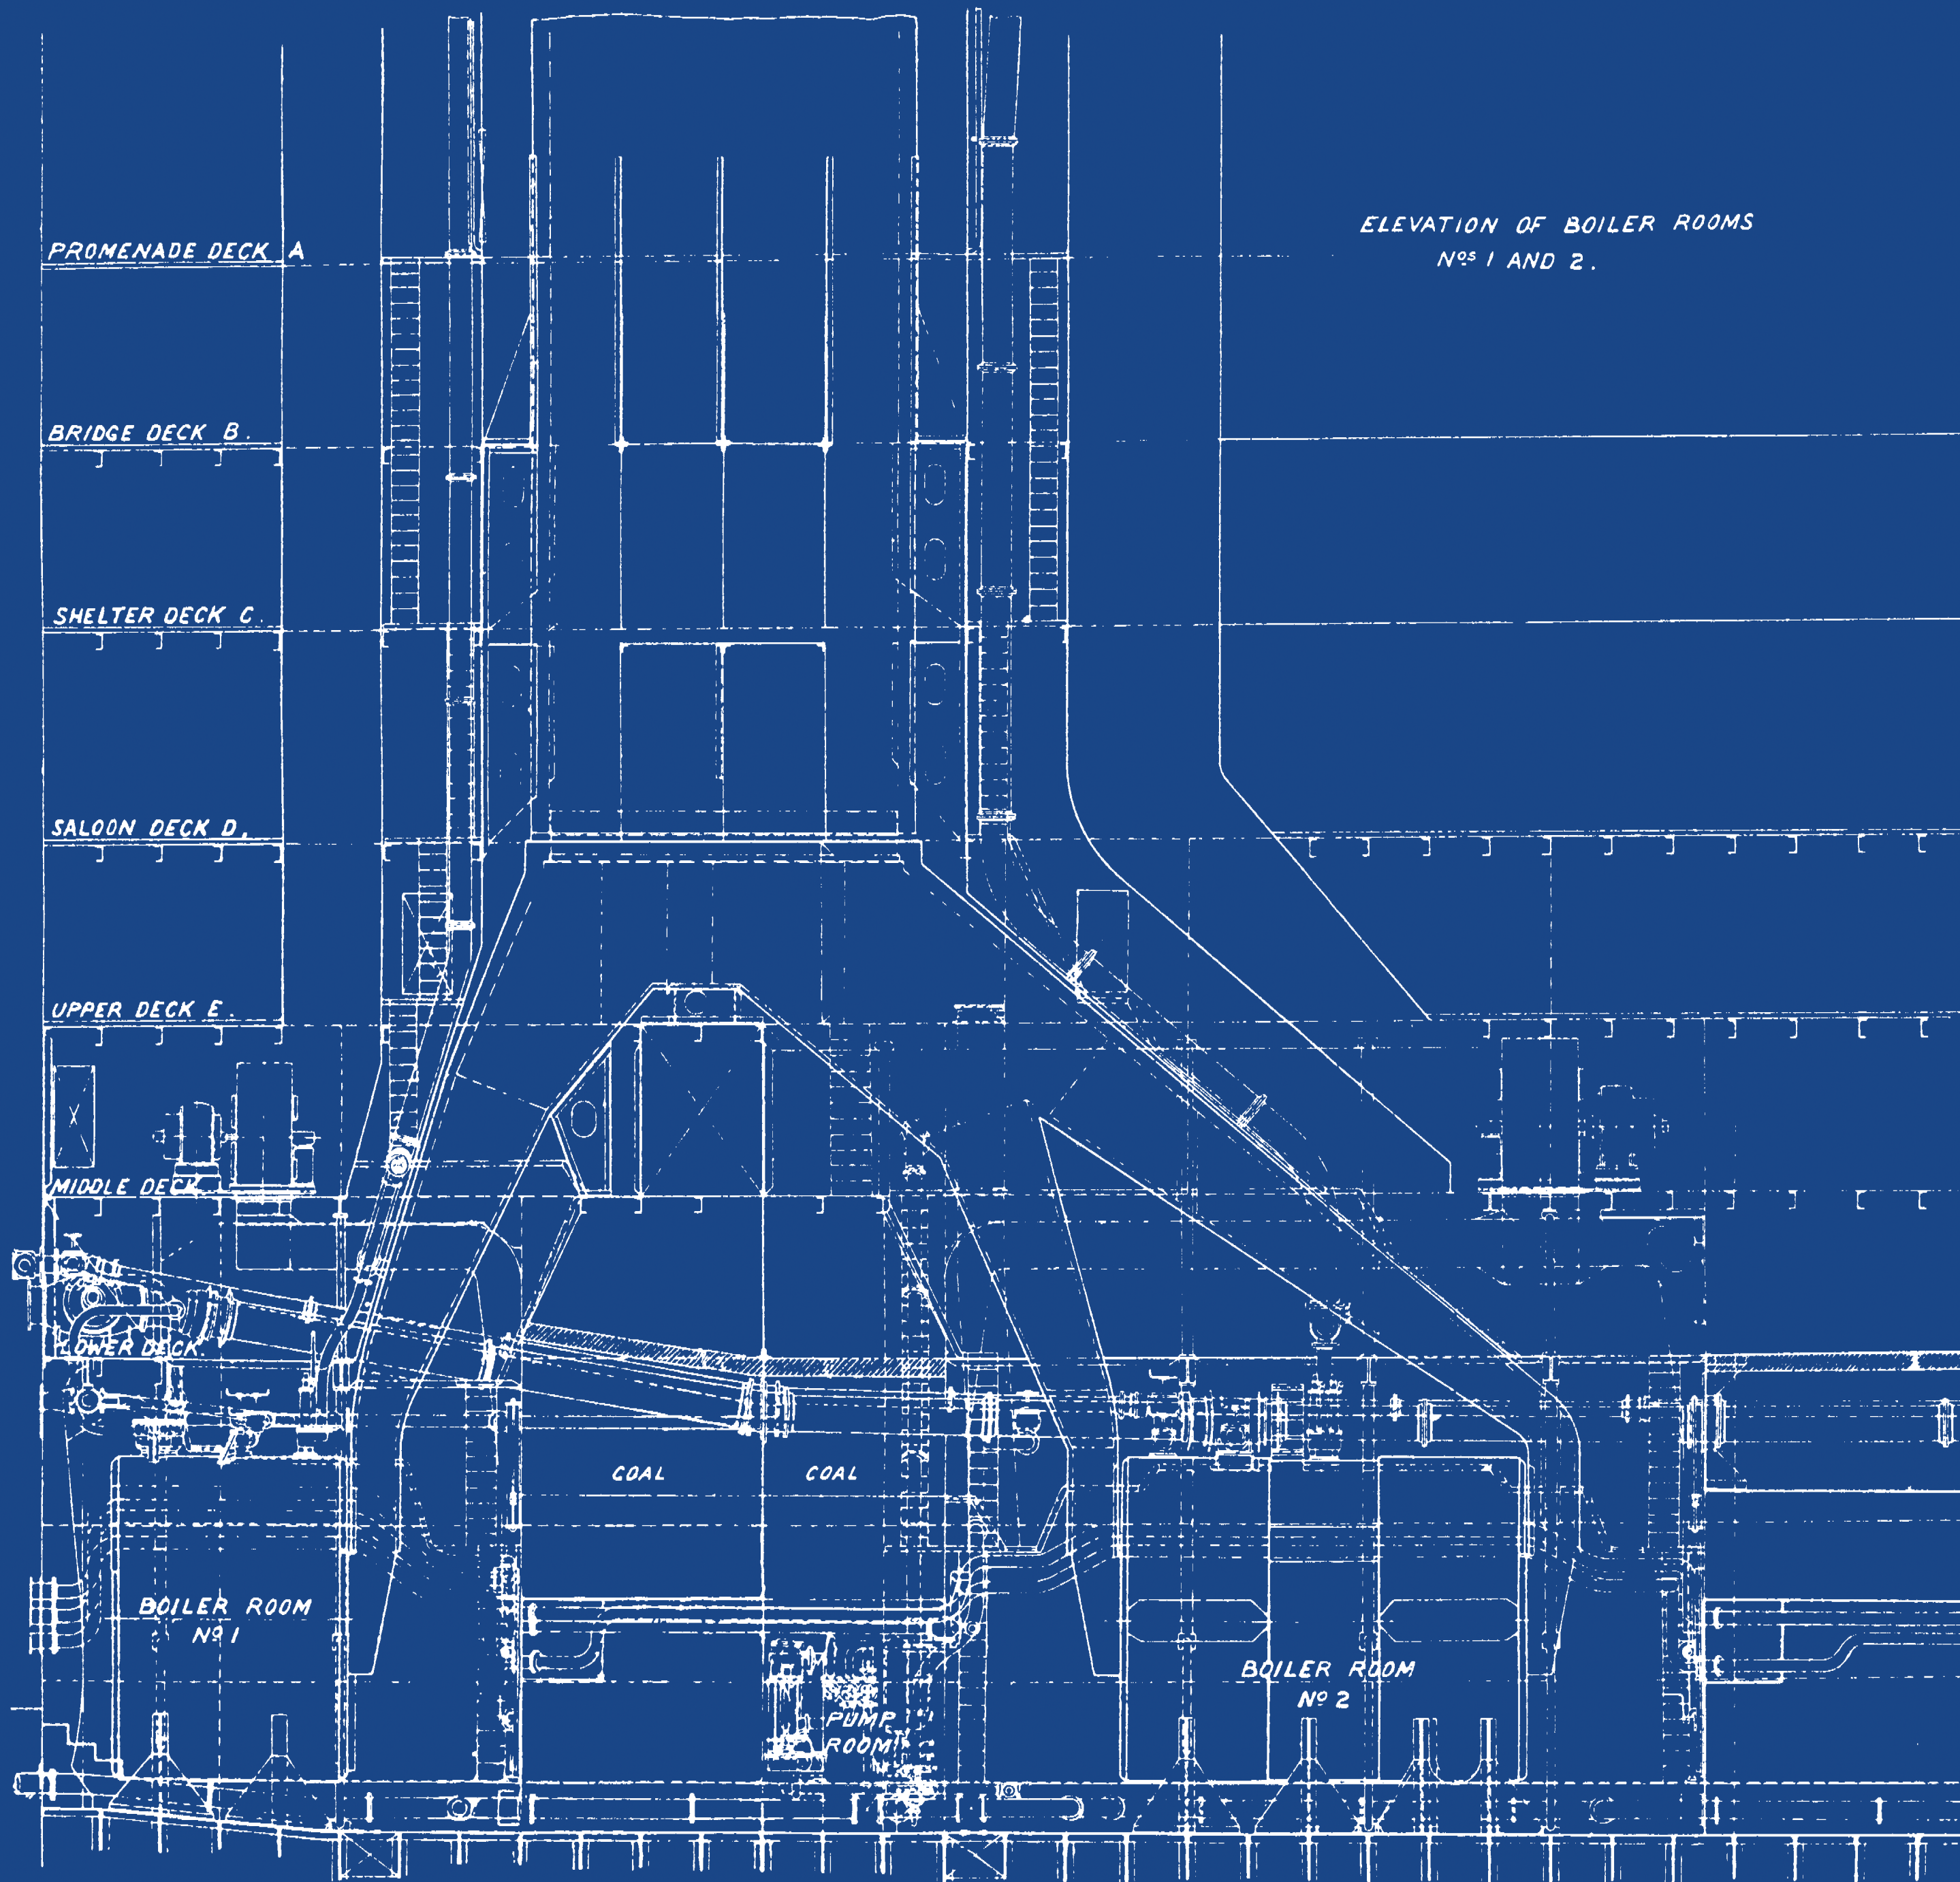

ELEVATION OF BOILER ROOMS
Nos 1 AND 2.